

MORRISON RANCH | NWC POWER ROAD & ELLIOT ROAD | GILBERT, ARIZONA



PLANNED OPENING Q1 2025



ADDRESS:

NWC Power RD & Elliot RD, Gilbert, Arizona

SUMMARY:

Power & Elliot is a grocery anchored shopping center found on the intersection of Power Road and Elliot Road with a total traffic count approaching 30,000 vehicles per day. Located in the Morrison Ranch master planned community, the five-mile trade area boasts an average household income of \$90,000, a residential population of over 90,000 and a daytime population exceeding 85,000.



BARCLAY
GROUP

2415 E Camelback Rd, Suite 900
Phoenix, Arizona, 85016
www.BarclayGroup.com

Call **602.224.4166** for availability.

Brett Sheets

Senior Vice President Leasing
602.224.4147 Direct
602.908.8837 Cell
bsheets@barclaygroup.com


Kristin Walrod

Senior Leasing Manager
602.224.4171 Direct
480.521.4822 Cell
kwalrod@barclaygroup.com

Matthew Archer

Leasing Associate
602.224.4160 Direct
602.908.8680 Cell
marcher@barclaygroup.com

MORRISON RANCH | SITE PLAN

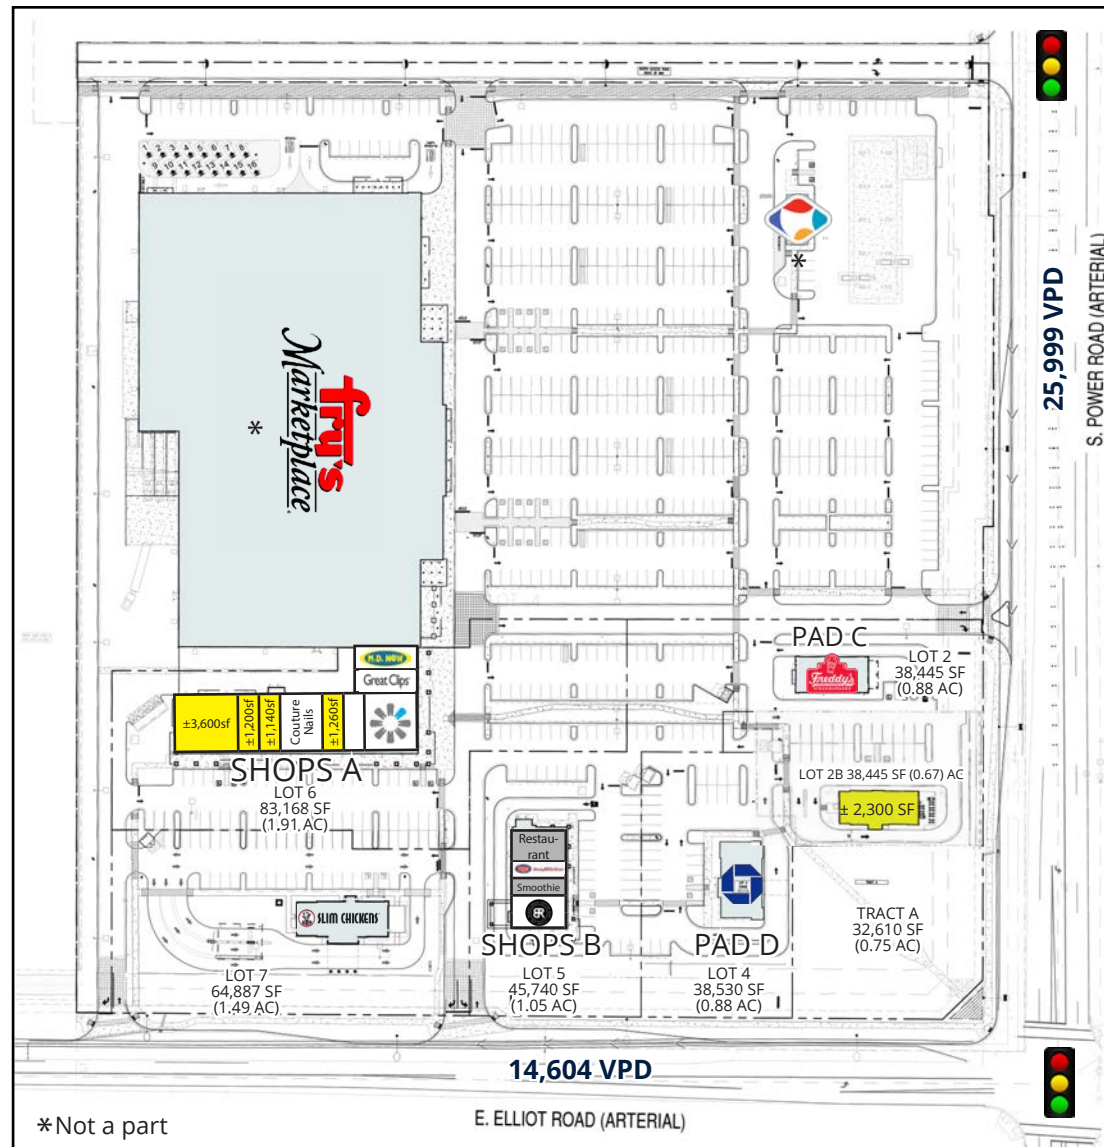

ACRES:
± 23.3
SQUARE FEET:
± 167,166



BARCLAY
GROUP

2415 E Camelback Rd, Suite 900
Phoenix, Arizona, 85016
www.BarclayGroup.com

Call **602.224.4166** for availability.

Brett Sheets
Senior Vice President Leasing
602.224.4147 Direct
602.908.8837 Cell
bsheets@barclaygroup.com

Kristin Walrod
Senior Leasing Manager
602.224.4171 Direct
480.521.4822 Cell
kwalrod@barclaygroup.com

Matthew Archer
Leasing Associate
602.224.4160 Direct
602.908.8680 Cell
marcher@barclaygroup.com




MORRISON RANCH | SHOPS A

 SIGNED LEASE

 AT LOI/LEASE

 AVAILABLE

Fry's Marketplace

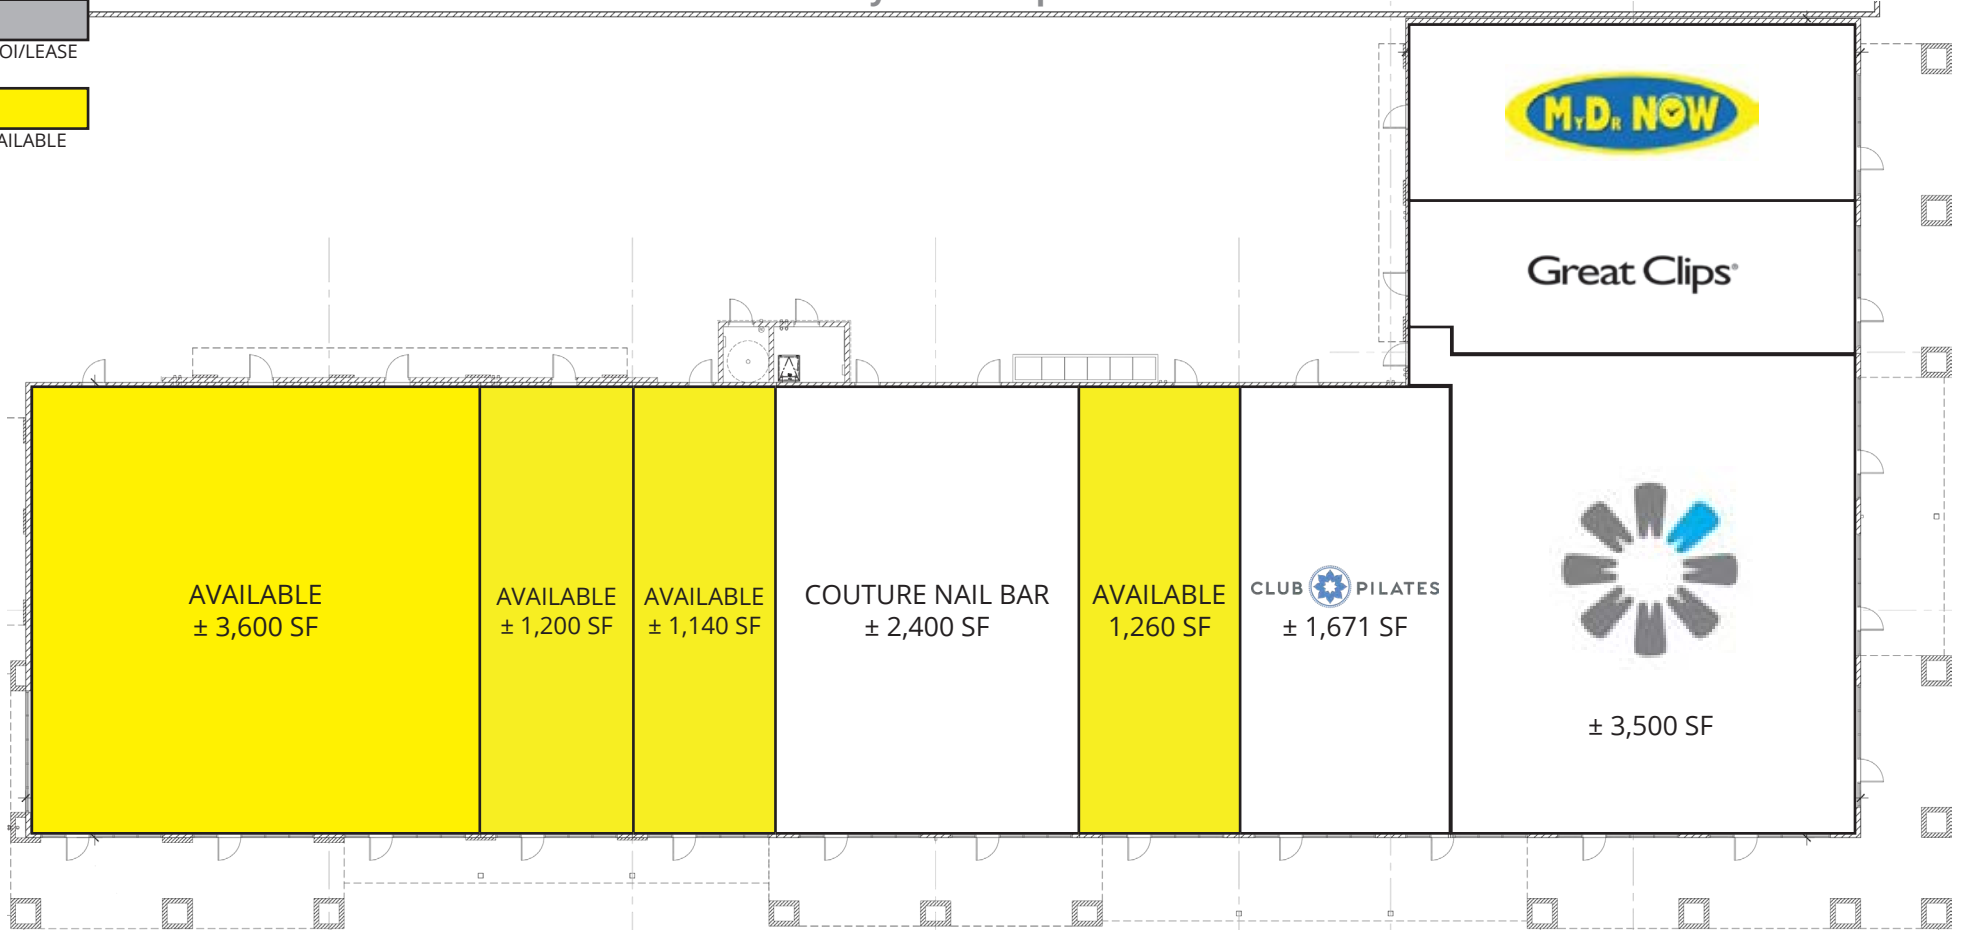

BARCLAY
GROUP

2415 E Camelback Rd, Suite 900
Phoenix, Arizona, 85016
www.BarclayGroup.com

Call **602.224.4166** for availability.

Brett Sheets

Senior Vice President Leasing
602.224.4147 Direct
602.908.8837 Cell
bsheets@barclaygroup.com

Kristin Walrod

Senior Leasing Manager
602.224.4171 Direct
480.521.4822 Cell
kwalrod@barclaygroup.com

Matthew Archer

Leasing Associate
602.224.4160 Direct
602.908.8680 Cell
marcher@barclaygroup.com



MORRISON RANCH | SHOPS A - ELEVATIONS



① SOUTH ELEVATION

SCALE: 3/32"=1'-0"



② EAST ELEVATION

SCALE: 3/32"=1'-0"



BARCLAY
GROUP

2415 E Camelback Rd, Suite 900
Phoenix, Arizona, 85016
www.BarclayGroup.com

Call **602.224.4166** for availability.

Brett Sheets

Senior Vice President Leasing
602.224.4147 Direct
602.908.8837 Cell
bsheets@barclaygroup.com


Kristin Walrod

Senior Leasing Manager
602.224.4171 Direct
480.521.4822 Cell
kwalrod@barclaygroup.com

Matthew Archer

Leasing Associate
602.224.4160 Direct
602.908.8680 Cell
marcher@barclaygroup.com

MORRISON RANCH | SHOPS B

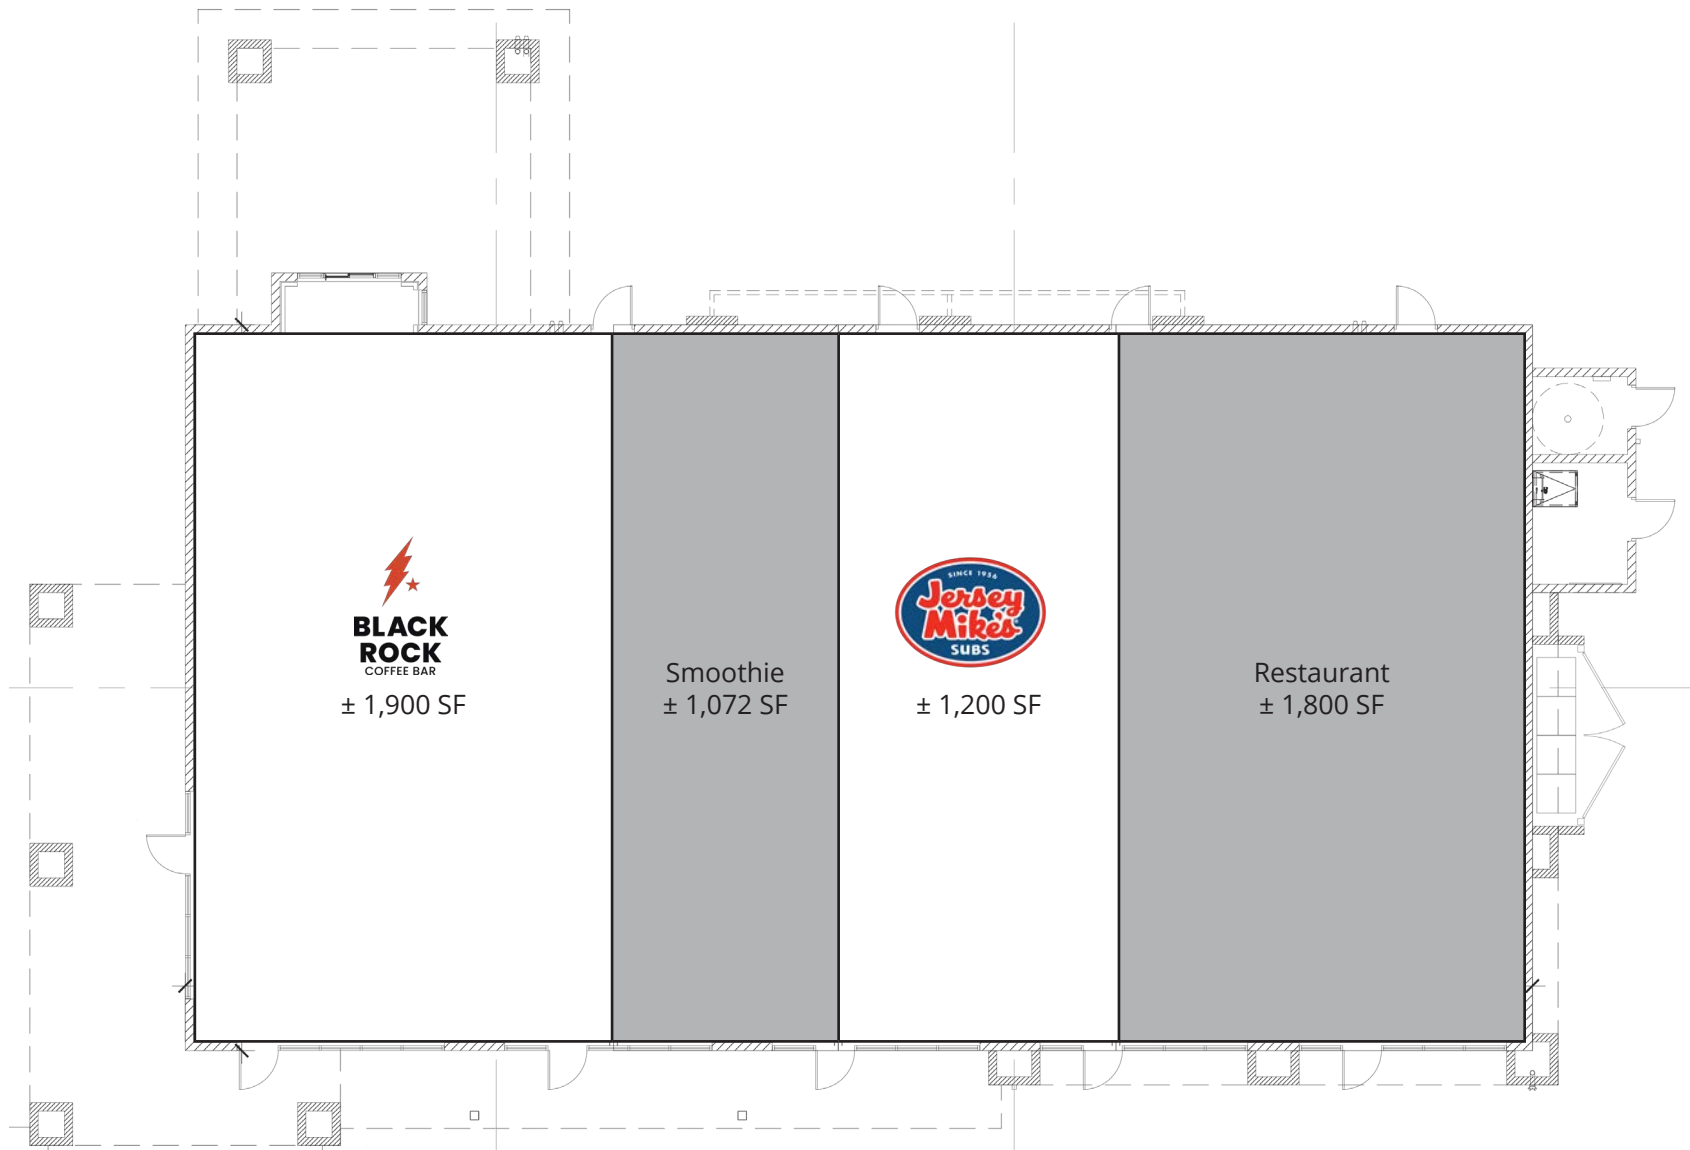

BARCLAY
GROUP

2415 E Camelback Rd, Suite 900
Phoenix, Arizona, 85016
www.BarclayGroup.com

Call **602.224.4166** for availability.

Brett Sheets

Senior Vice President Leasing
602.224.4147 Direct
602.908.8837 Cell
bsheets@barclaygroup.com

Kristin Walrod

Senior Leasing Manager
602.224.4171 Direct
480.521.4822 Cell
kwalrod@barclaygroup.com

Matthew Archer

Leasing Associate
602.224.4160 Direct
602.908.8680 Cell
marcher@barclaygroup.com

MORRISON RANCH | SHOPS B - ELEVATIONS



BARCLAY
GROUP

2415 E Camelback Rd, Suite 900
Phoenix, Arizona, 85016
www.BarclayGroup.com

Call **602.224.4166** for availability.

Brett Sheets

Senior Vice President Leasing
602.224.4147 Direct
602.908.8837 Cell
bsheets@barclaygroup.com

Kristin Walrod

Senior Leasing Manager
602.224.4171 Direct
480.521.4822 Cell
kwalrod@barclaygroup.com

Matthew Archer

Leasing Associate
602.224.4160 Direct
602.908.8680 Cell
marcher@barclaygroup.com

MORRISON RANCH | AERIAL



BARCLAY
GROUP

2415 E Camelback Rd, Suite 900
 Phoenix, Arizona, 85016
www.BarclayGroup.com


Call **602.224.4166** for availability.

Brett Sheets
 Senior Vice President Leasing
 602.224.4147 Direct
 602.908.8837 Cell
bsheets@barclaygroup.com

Kristin Walrod
 Senior Leasing Manager
 602.224.4171 Direct
 480.521.4822 Cell
kwalrod@barclaygroup.com

Matthew Archer
 Leasing Associate
 602.224.4160 Direct
 602.908.8680 Cell
marcher@barclaygroup.com

MORRISON RANCH | 5 MILE DEMOGRAPHICS

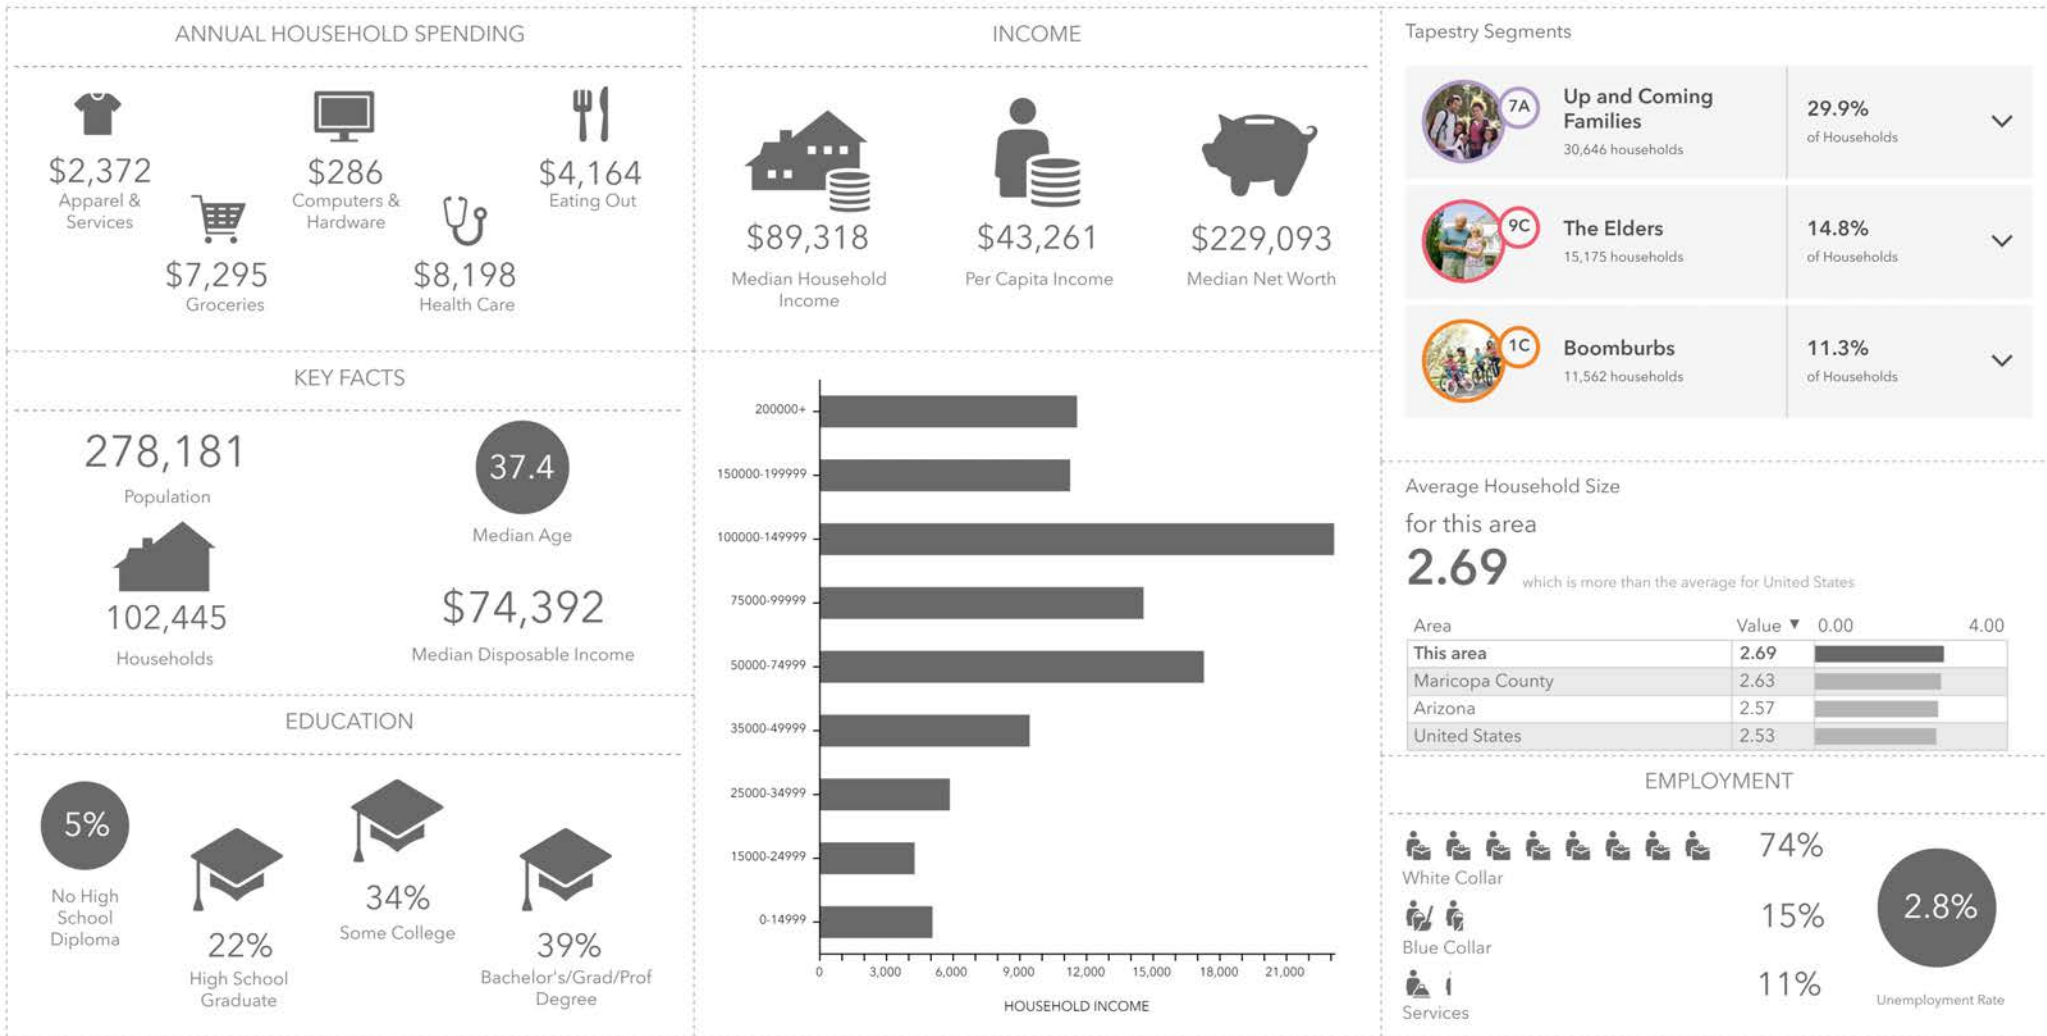

Source: Esri Business Analyst



BARCLAY
GROUP

2415 E Camelback Rd, Suite 900
Phoenix, Arizona, 85016
www.BarclayGroup.com

Call **602.224.4166** for availability.

Brett Sheets
Senior Vice President Leasing
602.224.4147 Direct
602.908.8837 Cell
bsheets@barclaygroup.com

Kristin Walrod
Senior Leasing Manager
602.224.4171 Direct
480.521.4822 Cell
kwalrod@barclaygroup.com

Matthew Archer
Leasing Associate
602.224.4160 Direct
602.908.8680 Cell
marcher@barclaygroup.com